


Cranach-Saal (Kleiner Saal)

Leerplan

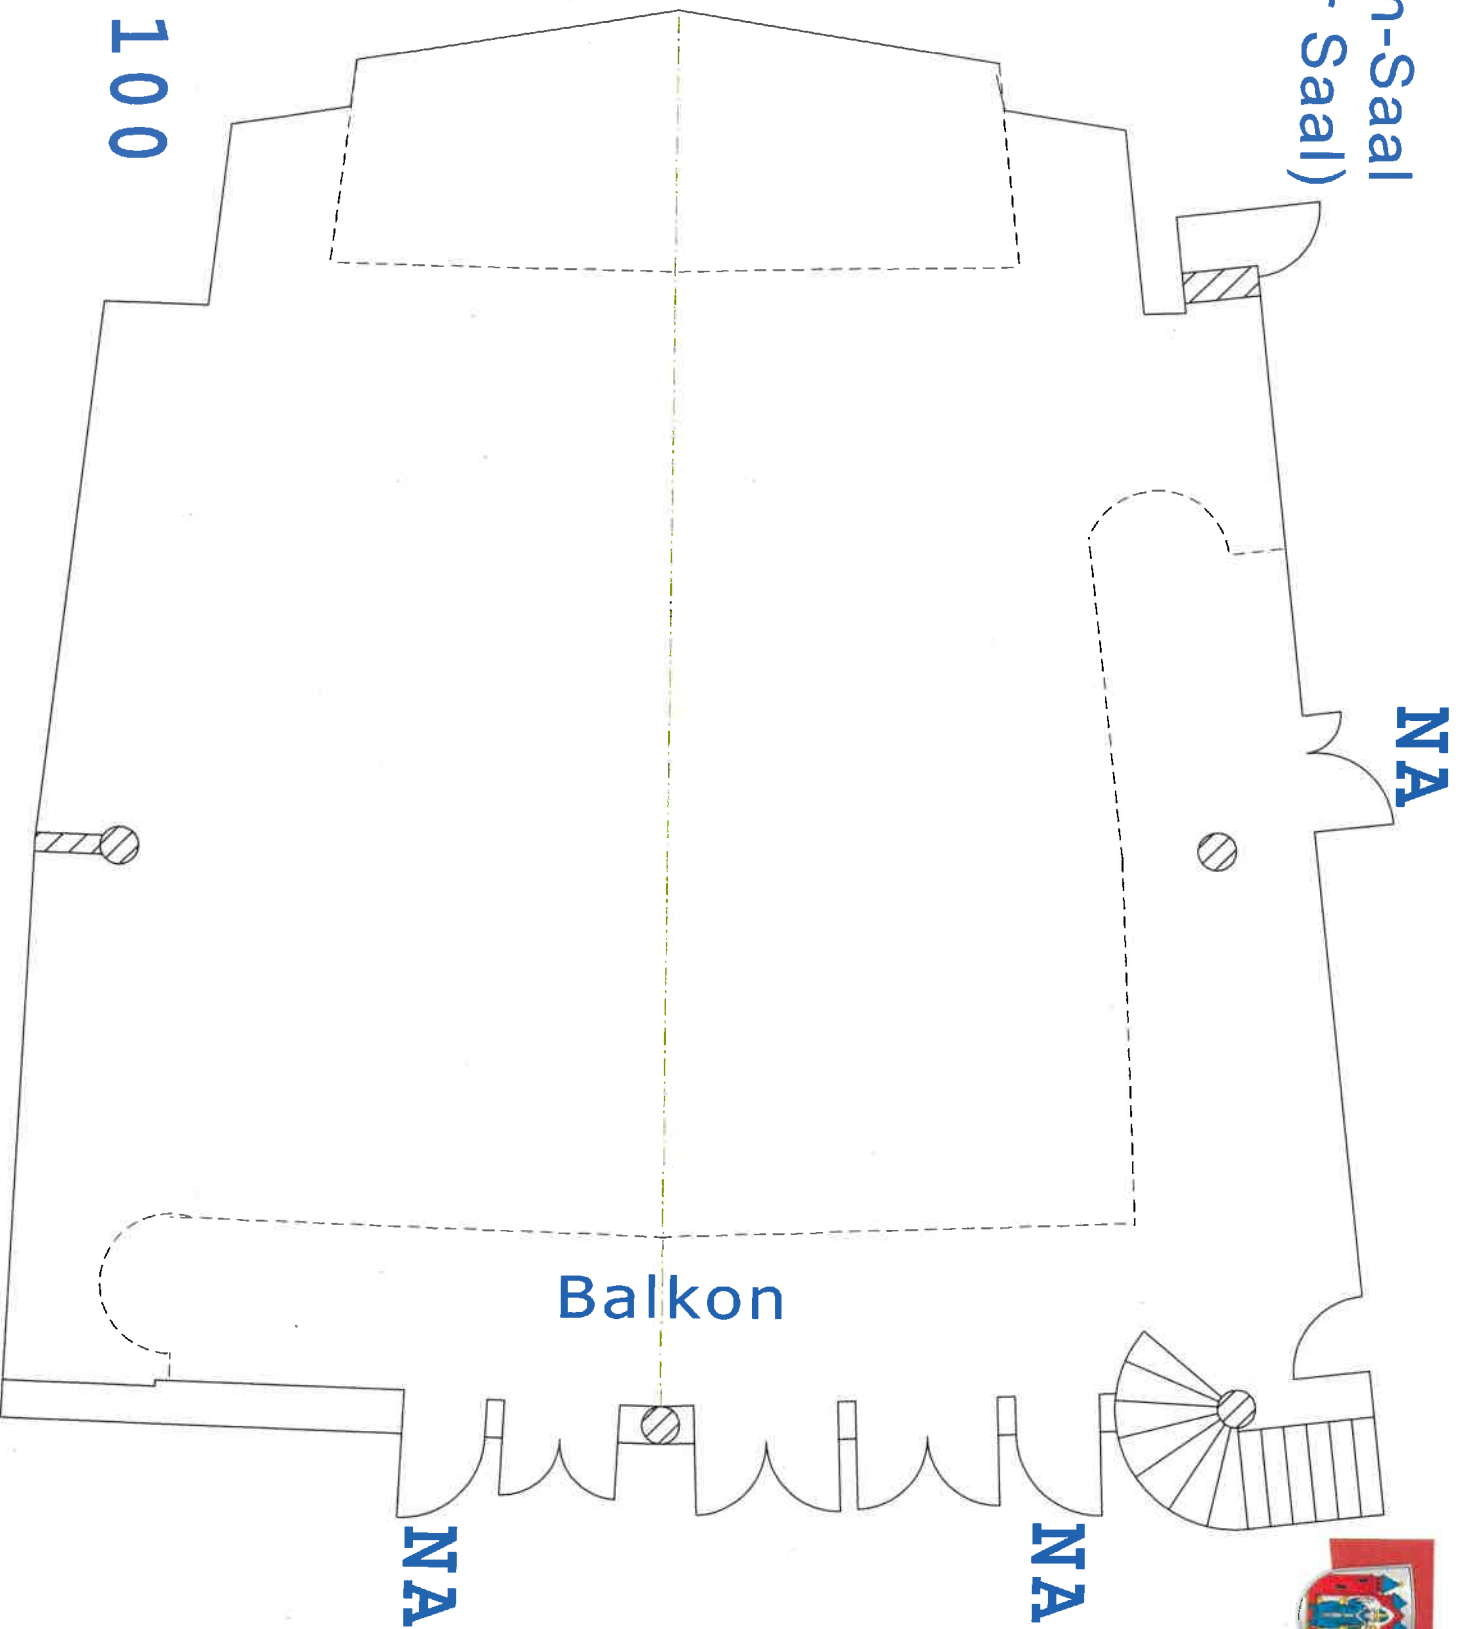

M 1:100